

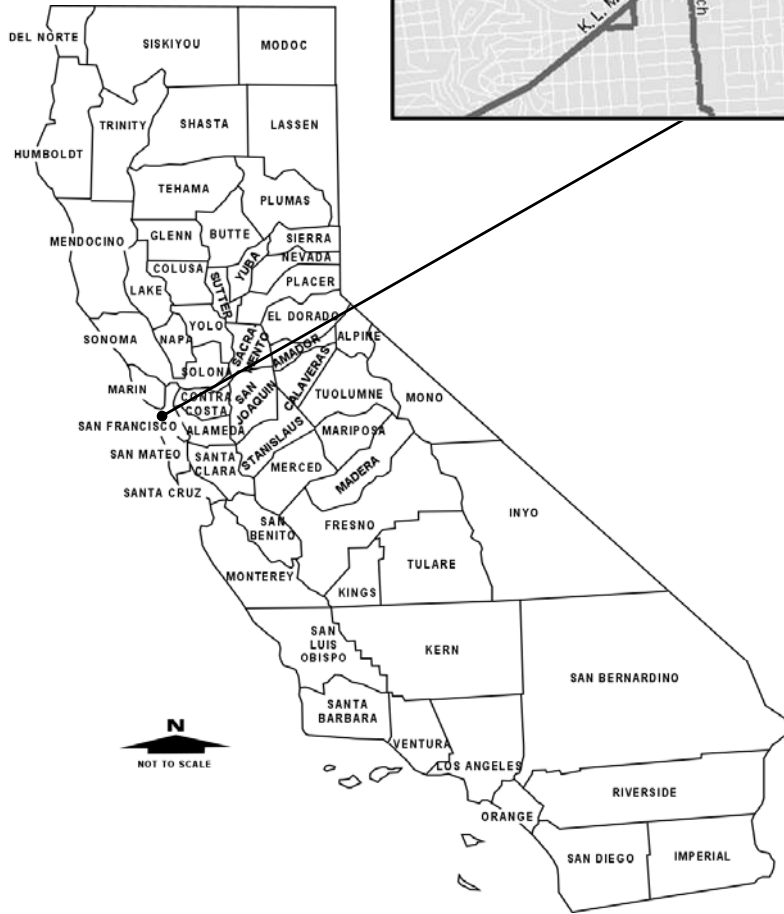


# **Appendix A**

## **Maps**

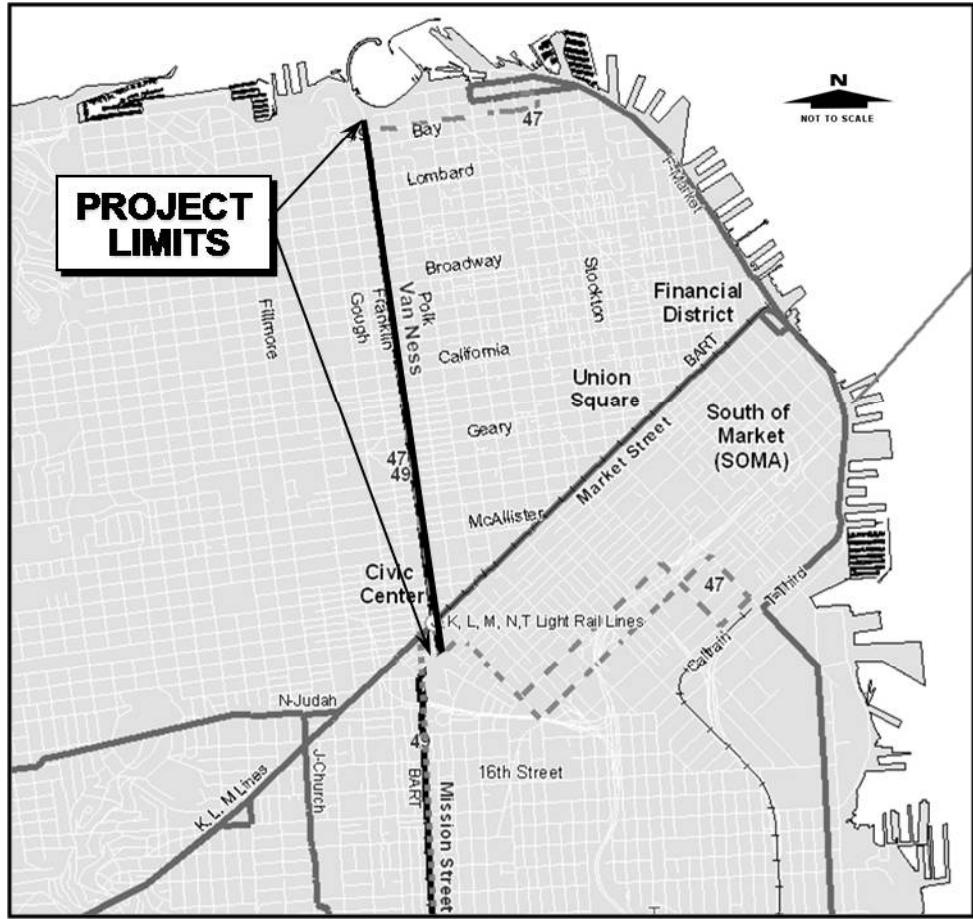


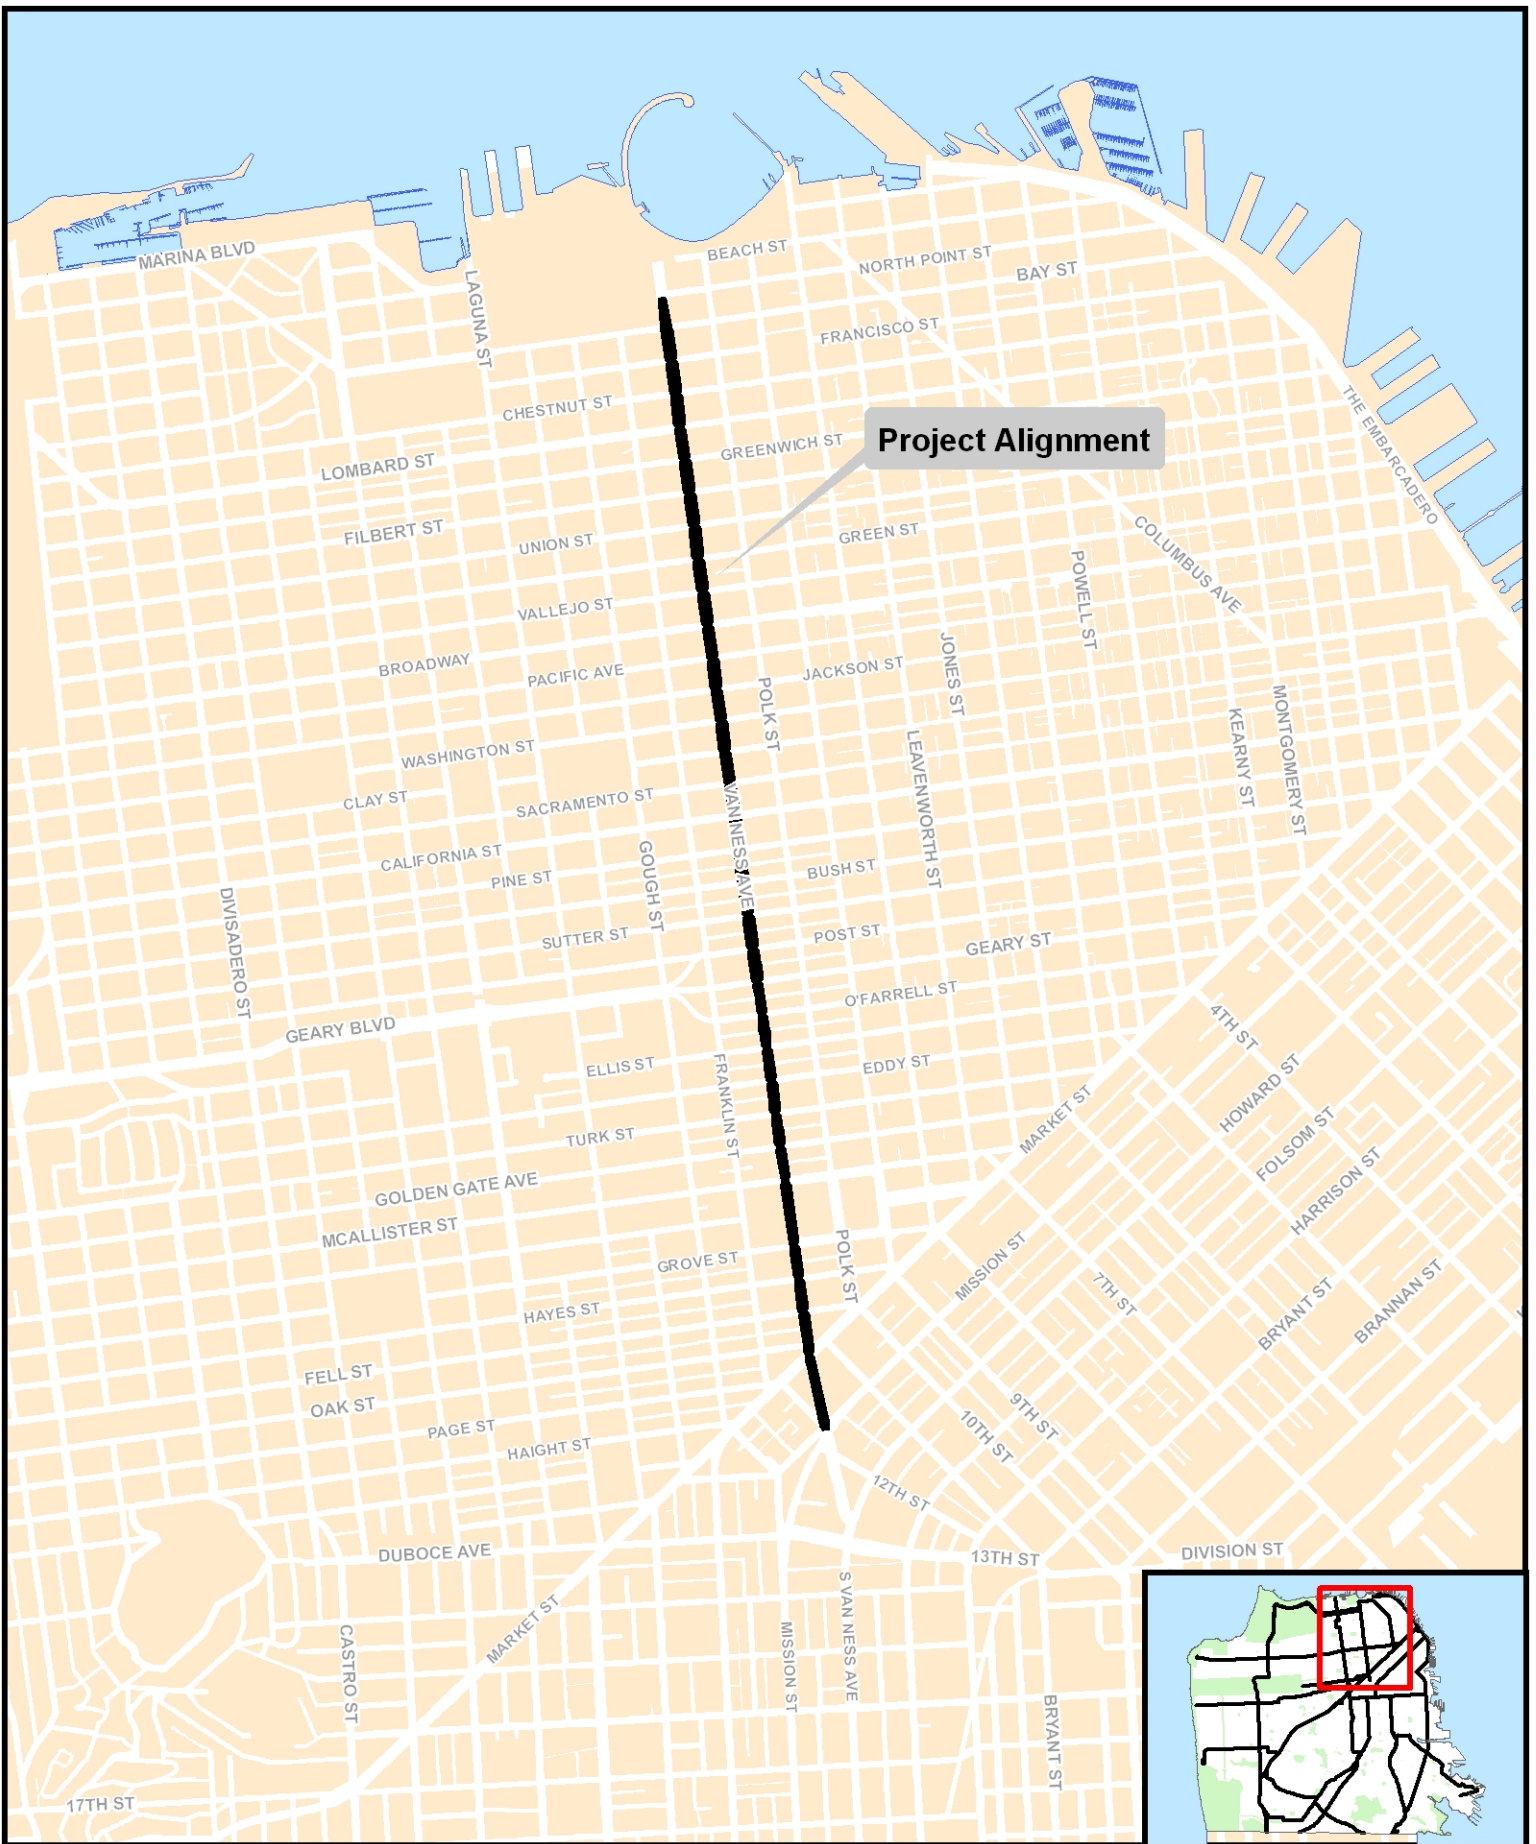

**Project Alignment**



**VAN NESS AVENUE BRT PROJECT**

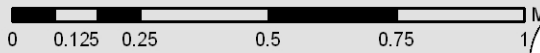


The content of this map is intended for planning purposes only.  
Map Produced: 02/09/09 Parsons





1	2	3	4	5	6
---	---	---	---	---	---

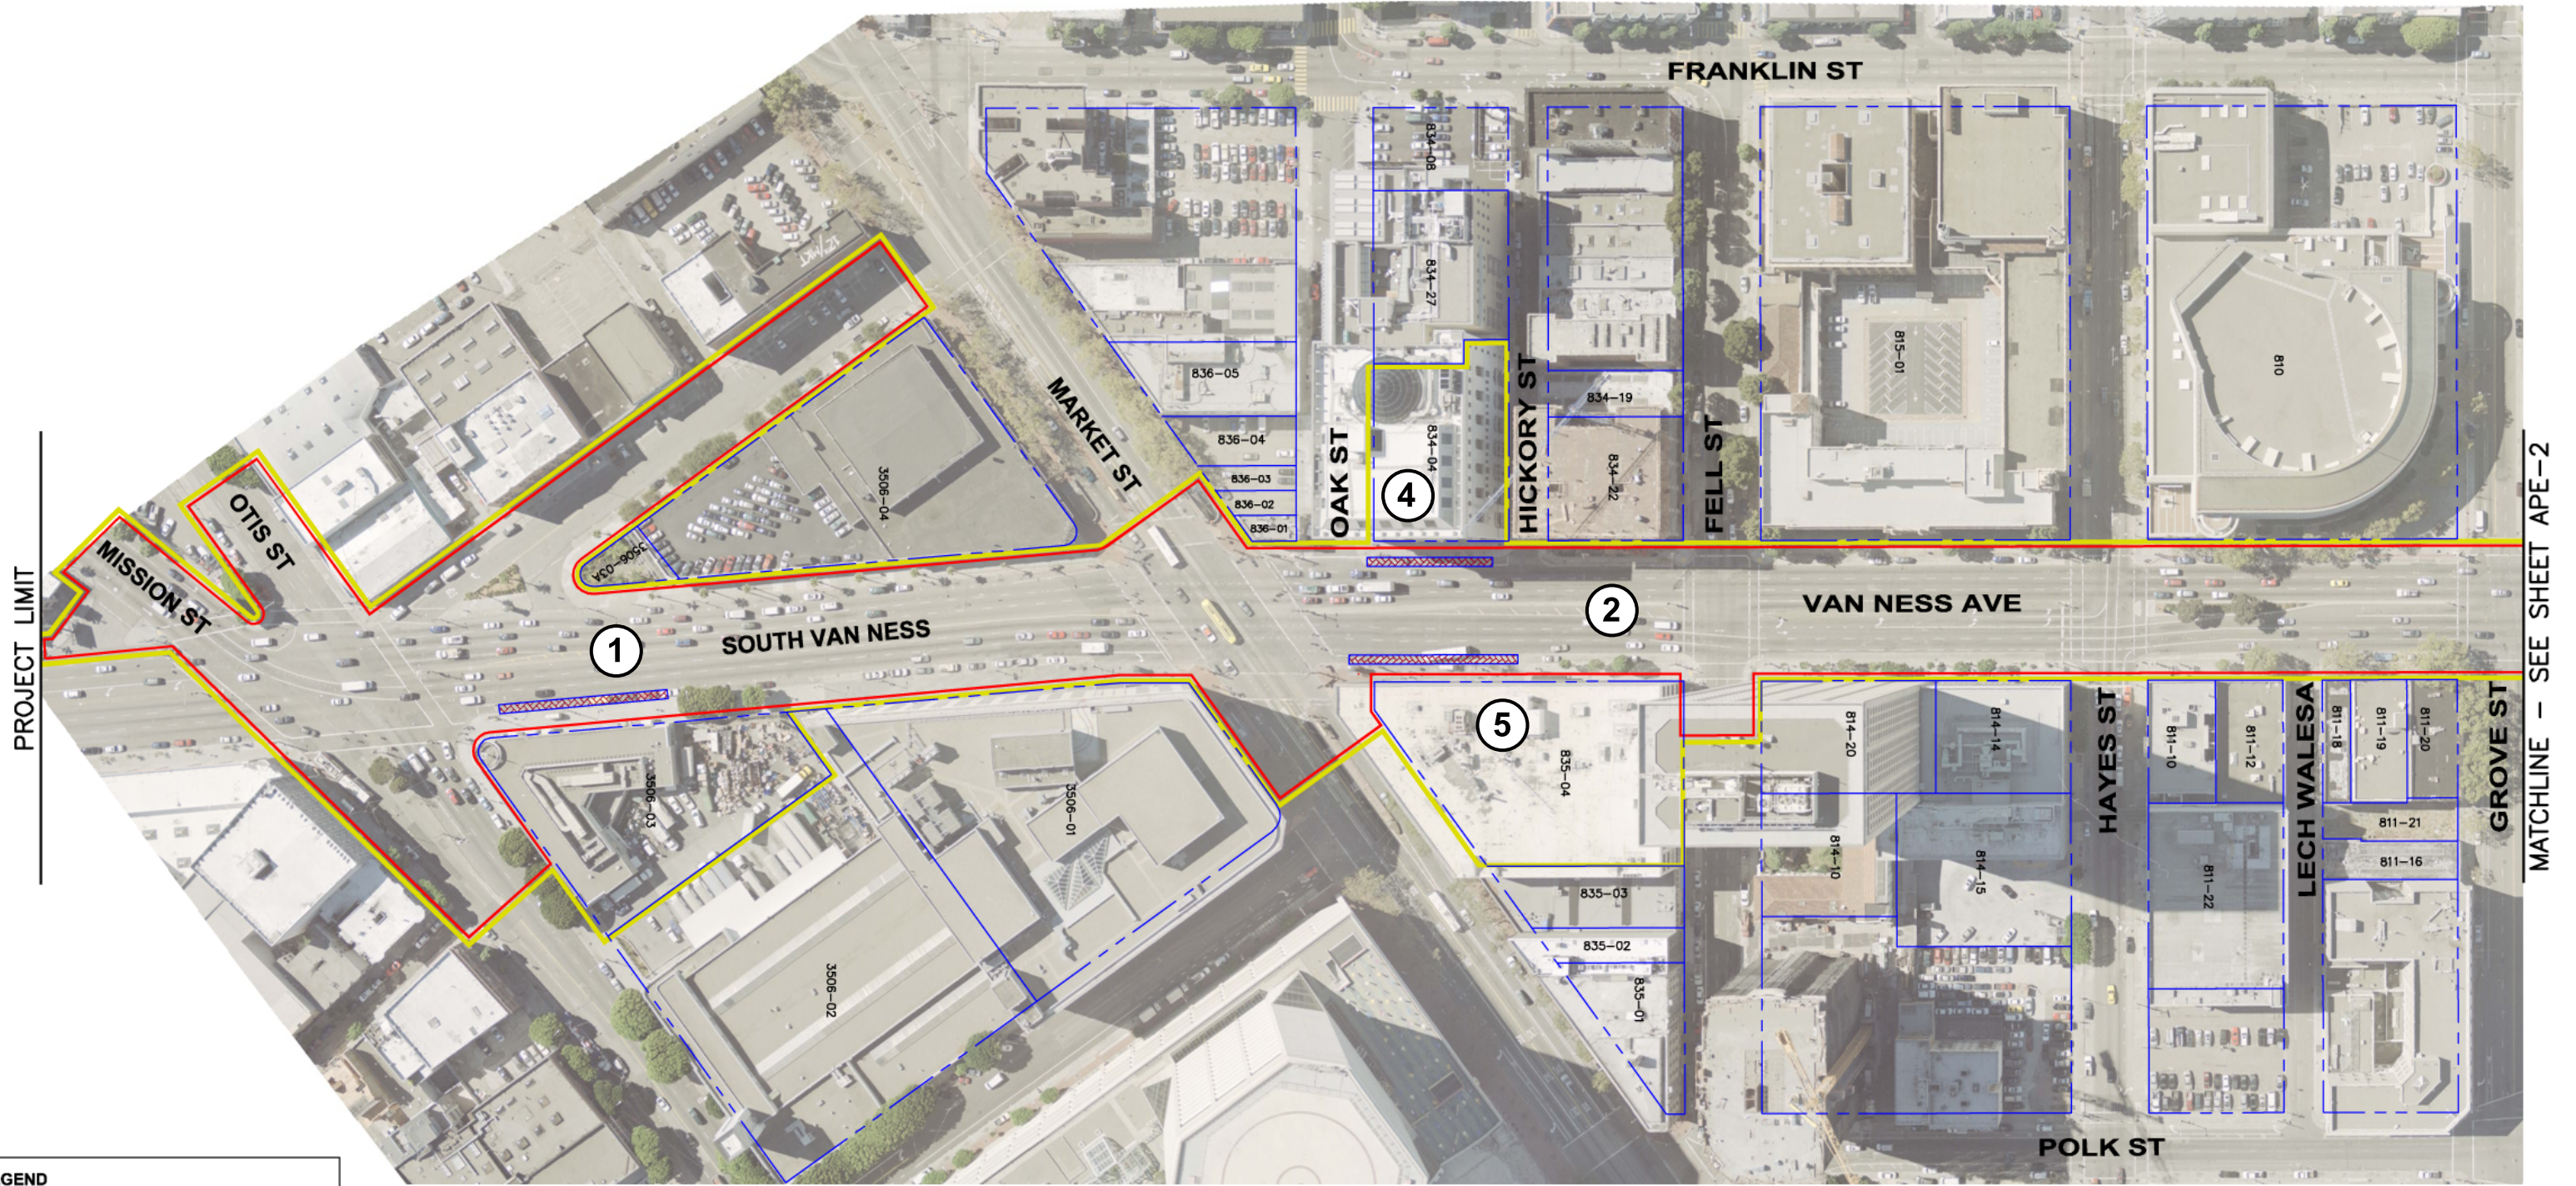


PROJECT LIMIT

MATCHLINE - SEE SHEET APE-2

LEGEND	
EXISTING R/W	
ARCHITECTURAL APE	
ARCHAEOLOGICAL APE	
PROPERTY LINE	
PROJECT LIMITS	
POTENTIAL SIDEWALK PLATFORM LOCATION	

Map Reference # - (#)

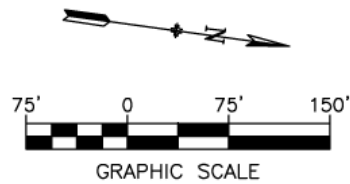

NO.	DATE	DESCRIPTION	BY	APP.
TABLE OF REVISIONS				
CHECK WITH TRACING TO SEE IF YOU HAVE LATEST REVISION				

REFERENCE INFORMATION  
& FILE NO. OF SURVEYS

SUPERCEDES  
STR-5458.2 REV "4"

SCALE:	1"=150'
SHEET OF SHEETS	1 OF 6


Van Ness Avenue  
Bus Rapid Transit Study

AREA OF POTENTIAL EFFECT

CONTRACT NO.  
DRAWING NO. APE-1  
FILE NO.  
REV. NO.



1	2	3	4	5	6
---	---	---	---	---	---

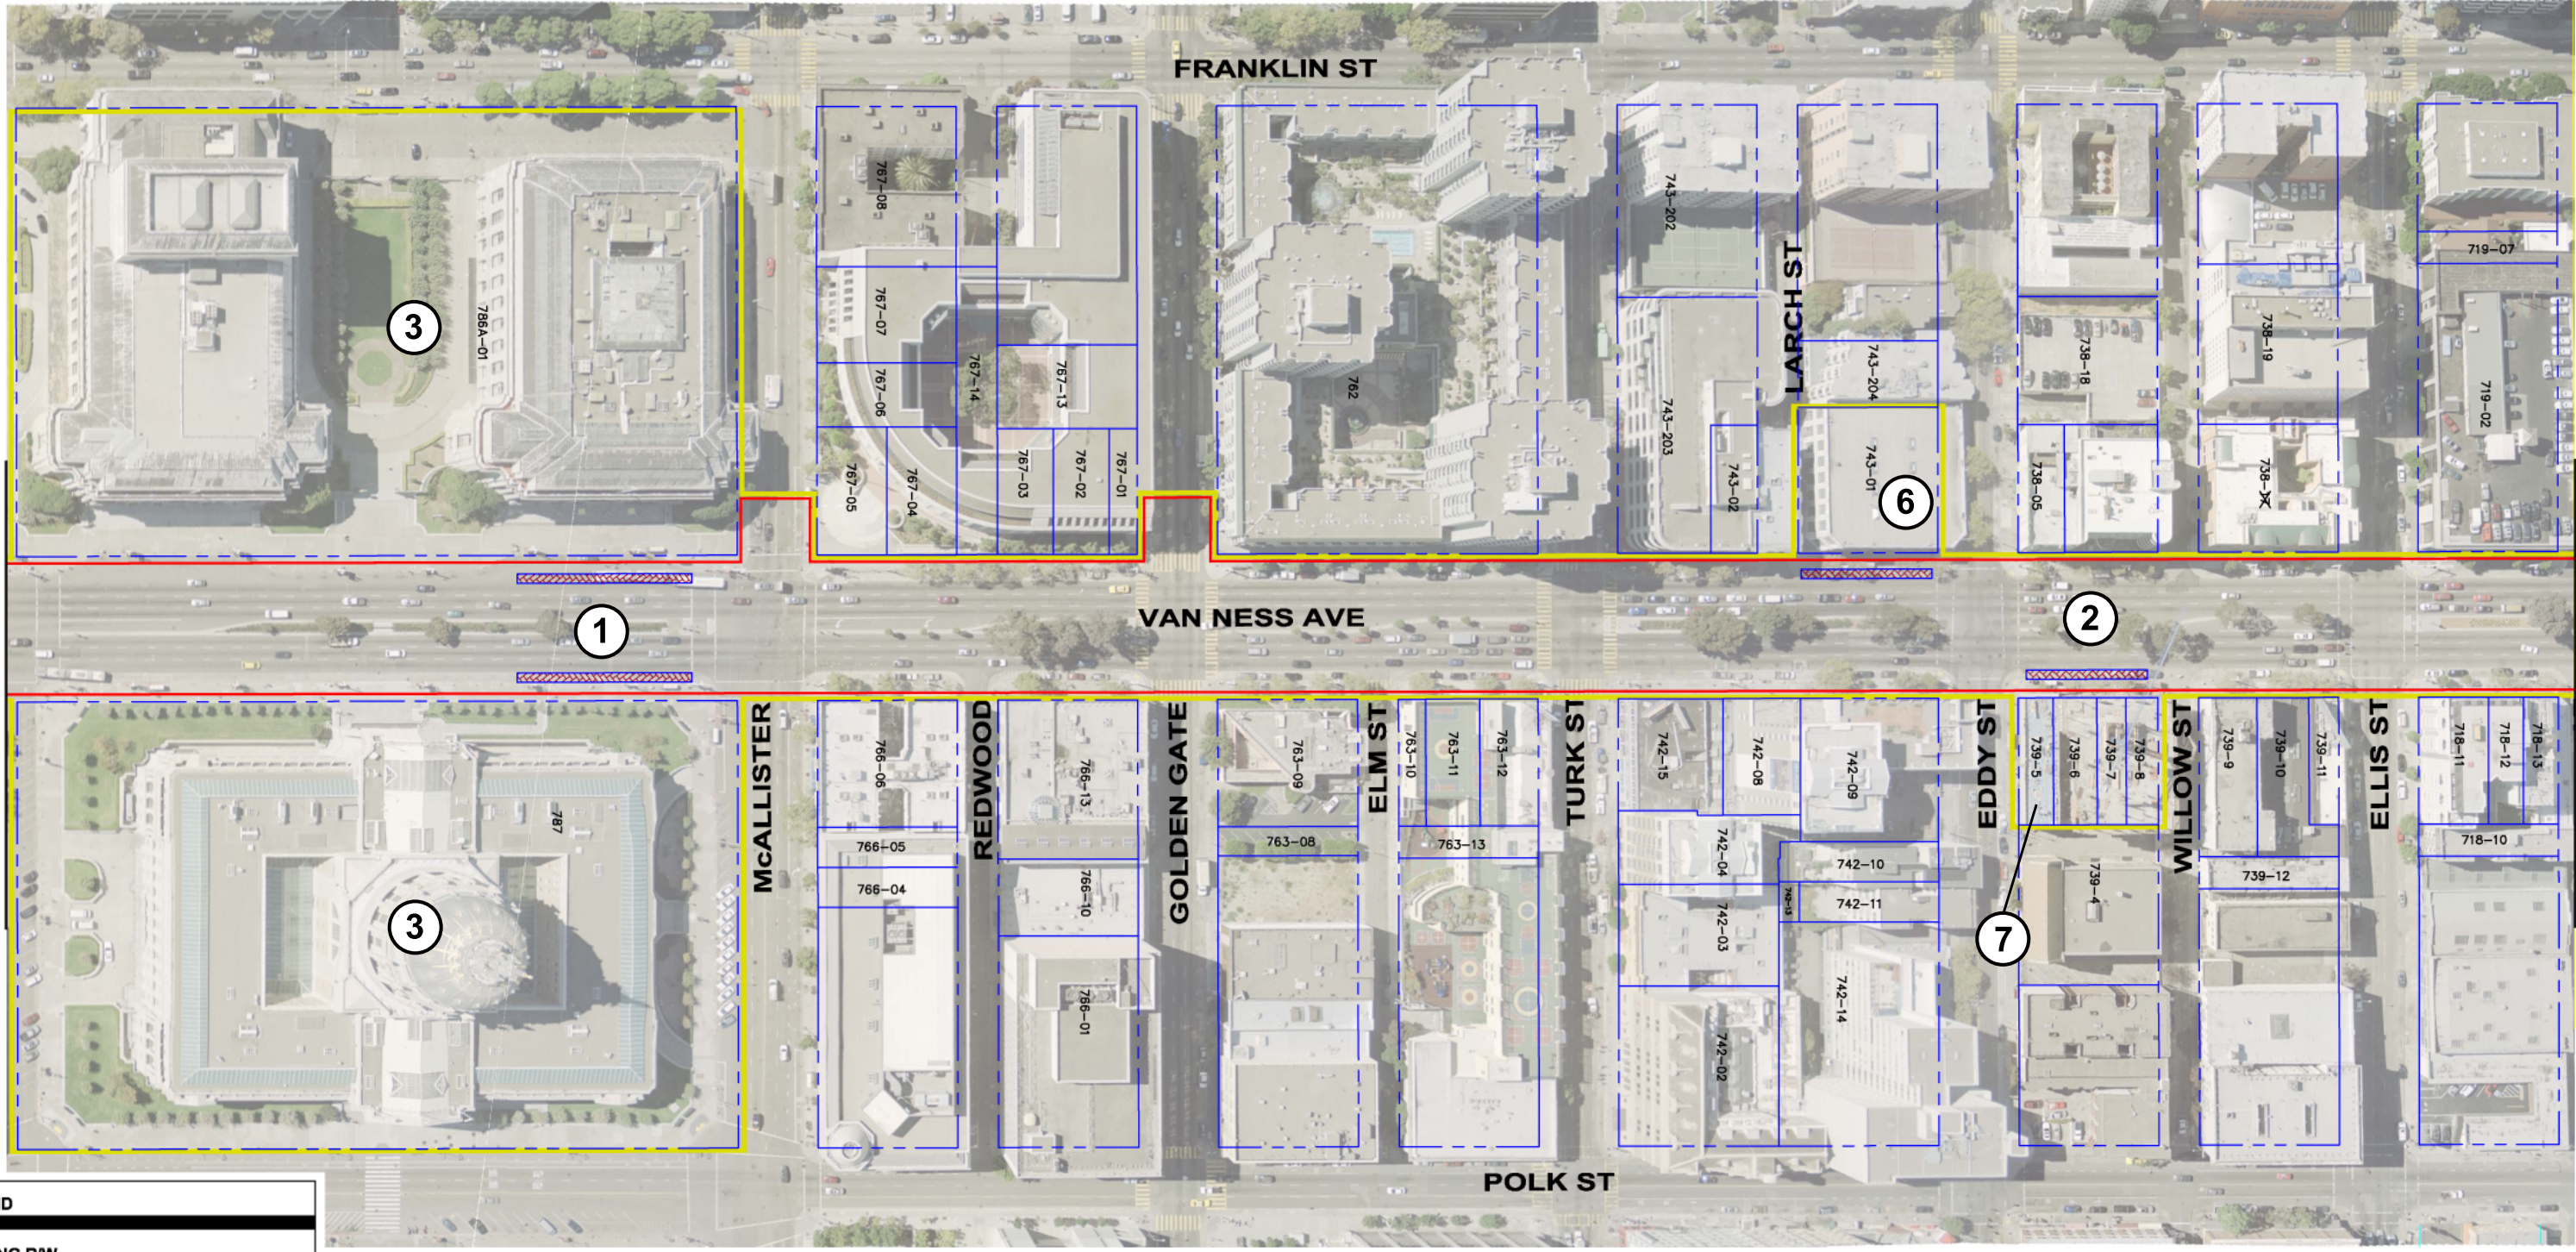


MATCHLINE - SEE SHEET APE-1

MATCHLINE - SEE SHEET APE-3

LEGEND	
EXISTING R/W	
ARCHITECTURAL APE	
ARCHAEOLOGICAL APE	
PROPERTY LINE	
PROJECT LIMITS	
POTENTIAL SIDEWALK PLATFORM LOCATION	

Map Reference # - (#)

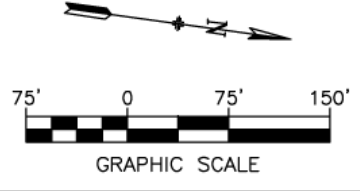

NO.	DATE	DESCRIPTION	BY	APP.
TABLE OF REVISIONS				
CHECK WITH TRACING TO SEE IF YOU HAVE LATEST REVISION				


REFERENCE INFORMATION & FILE NO. OF SURVEYS
SUPERCEDES STR-5458.2 REV "4"

SCALE:
1"=150'
SHEET OF SHEETS
2 OF 6

<b>Van Ness Avenue Bus Rapid Transit Study</b>		CONTRACT NO.
<b>AREA OF POTENTIAL EFFECT</b>		DRAWING NO. APE-2
		FILE NO.
		REV. NO.

Feb 16, 2009 - 11:06am R:\646904 - Van Ness Drawings\Civil\904-APE.dwg



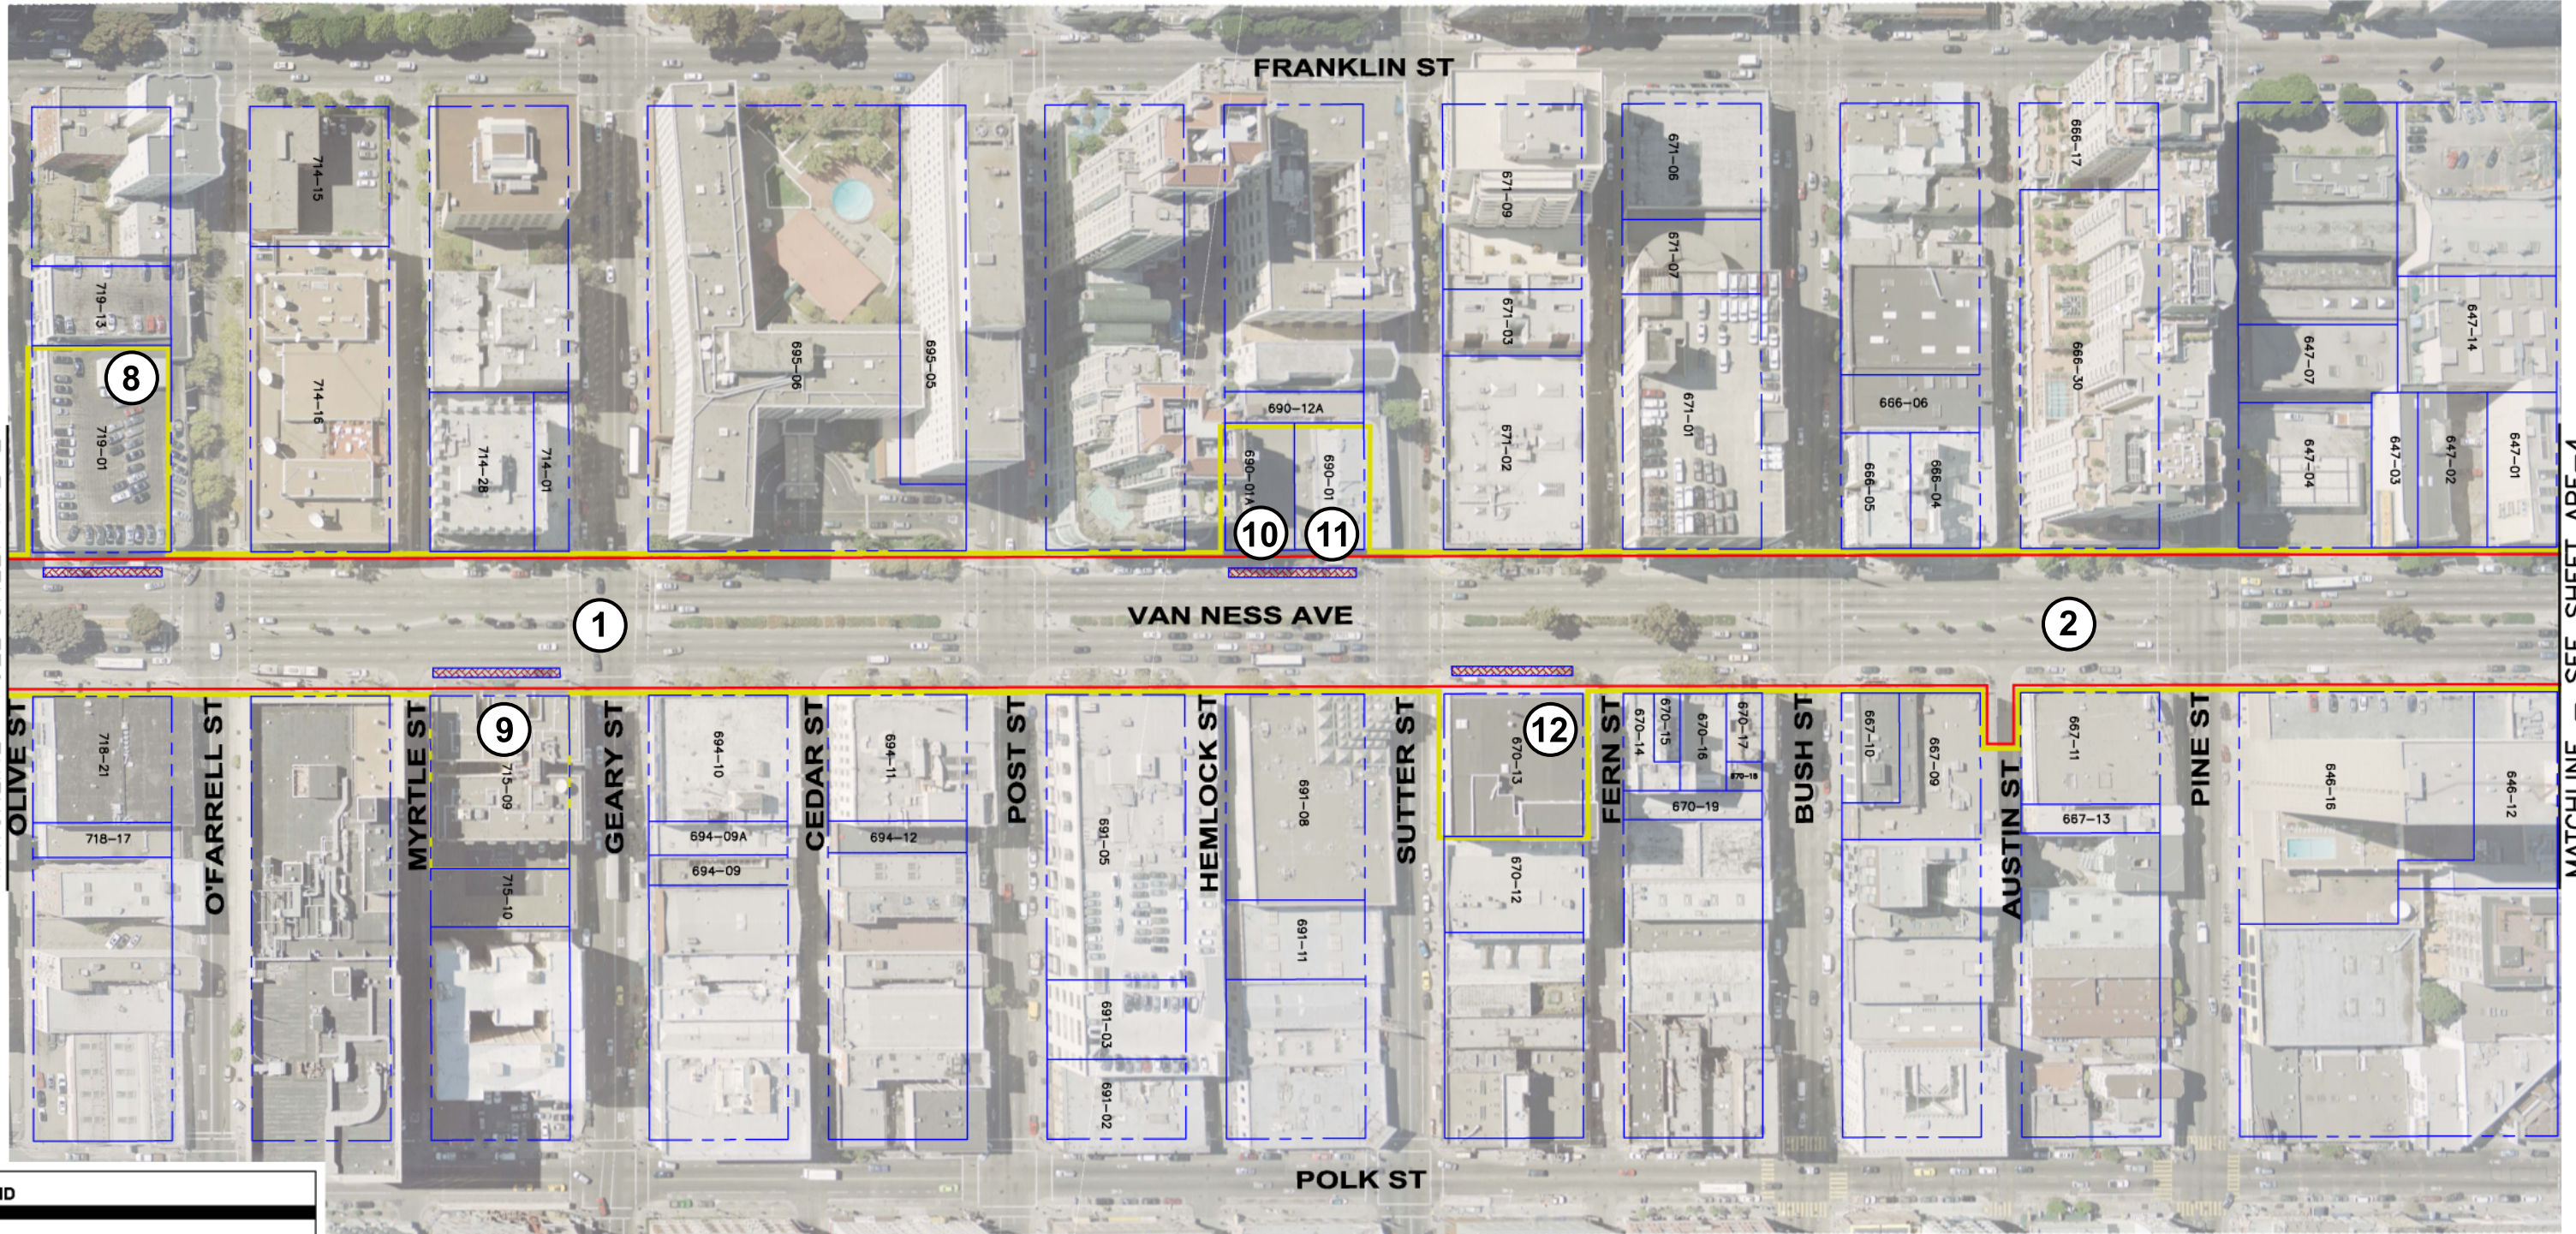


MATCHLINE - SEE SHEET APE-2

MATCHLINE - SEE SHEET APE-4

LEGEND	
EXISTING R/W	
ARCHITECTURAL APE	
ARCHAEOLOGICAL APE	
PROPERTY LINE	
PROJECT LIMITS	
POTENTIAL SIDEWALK PLATFORM LOCATION	

Map Reference # - (#)

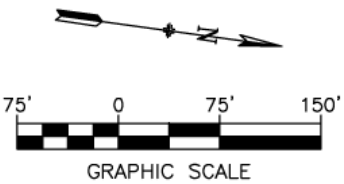

NO.	DATE	DESCRIPTION	BY	APP.
TABLE OF REVISIONS				
CHECK WITH TRACING TO SEE IF YOU HAVE LATEST REVISION				


REFERENCE INFORMATION & FILE NO. OF SURVEYS
SUPERCEDES STR-5458.2 REV "4"

SCALE:
1"=150'
SHEET OF SHEETS
3 OF 6

Van Ness Avenue Bus Rapid Transit Study	
<b>AREA OF POTENTIAL EFFECT</b>	
CONTRACT NO.	
DRAWING NO.	APE-3
FILE NO.	
REV. NO.	




1	2	3	4	5	6
---	---	---	---	---	---

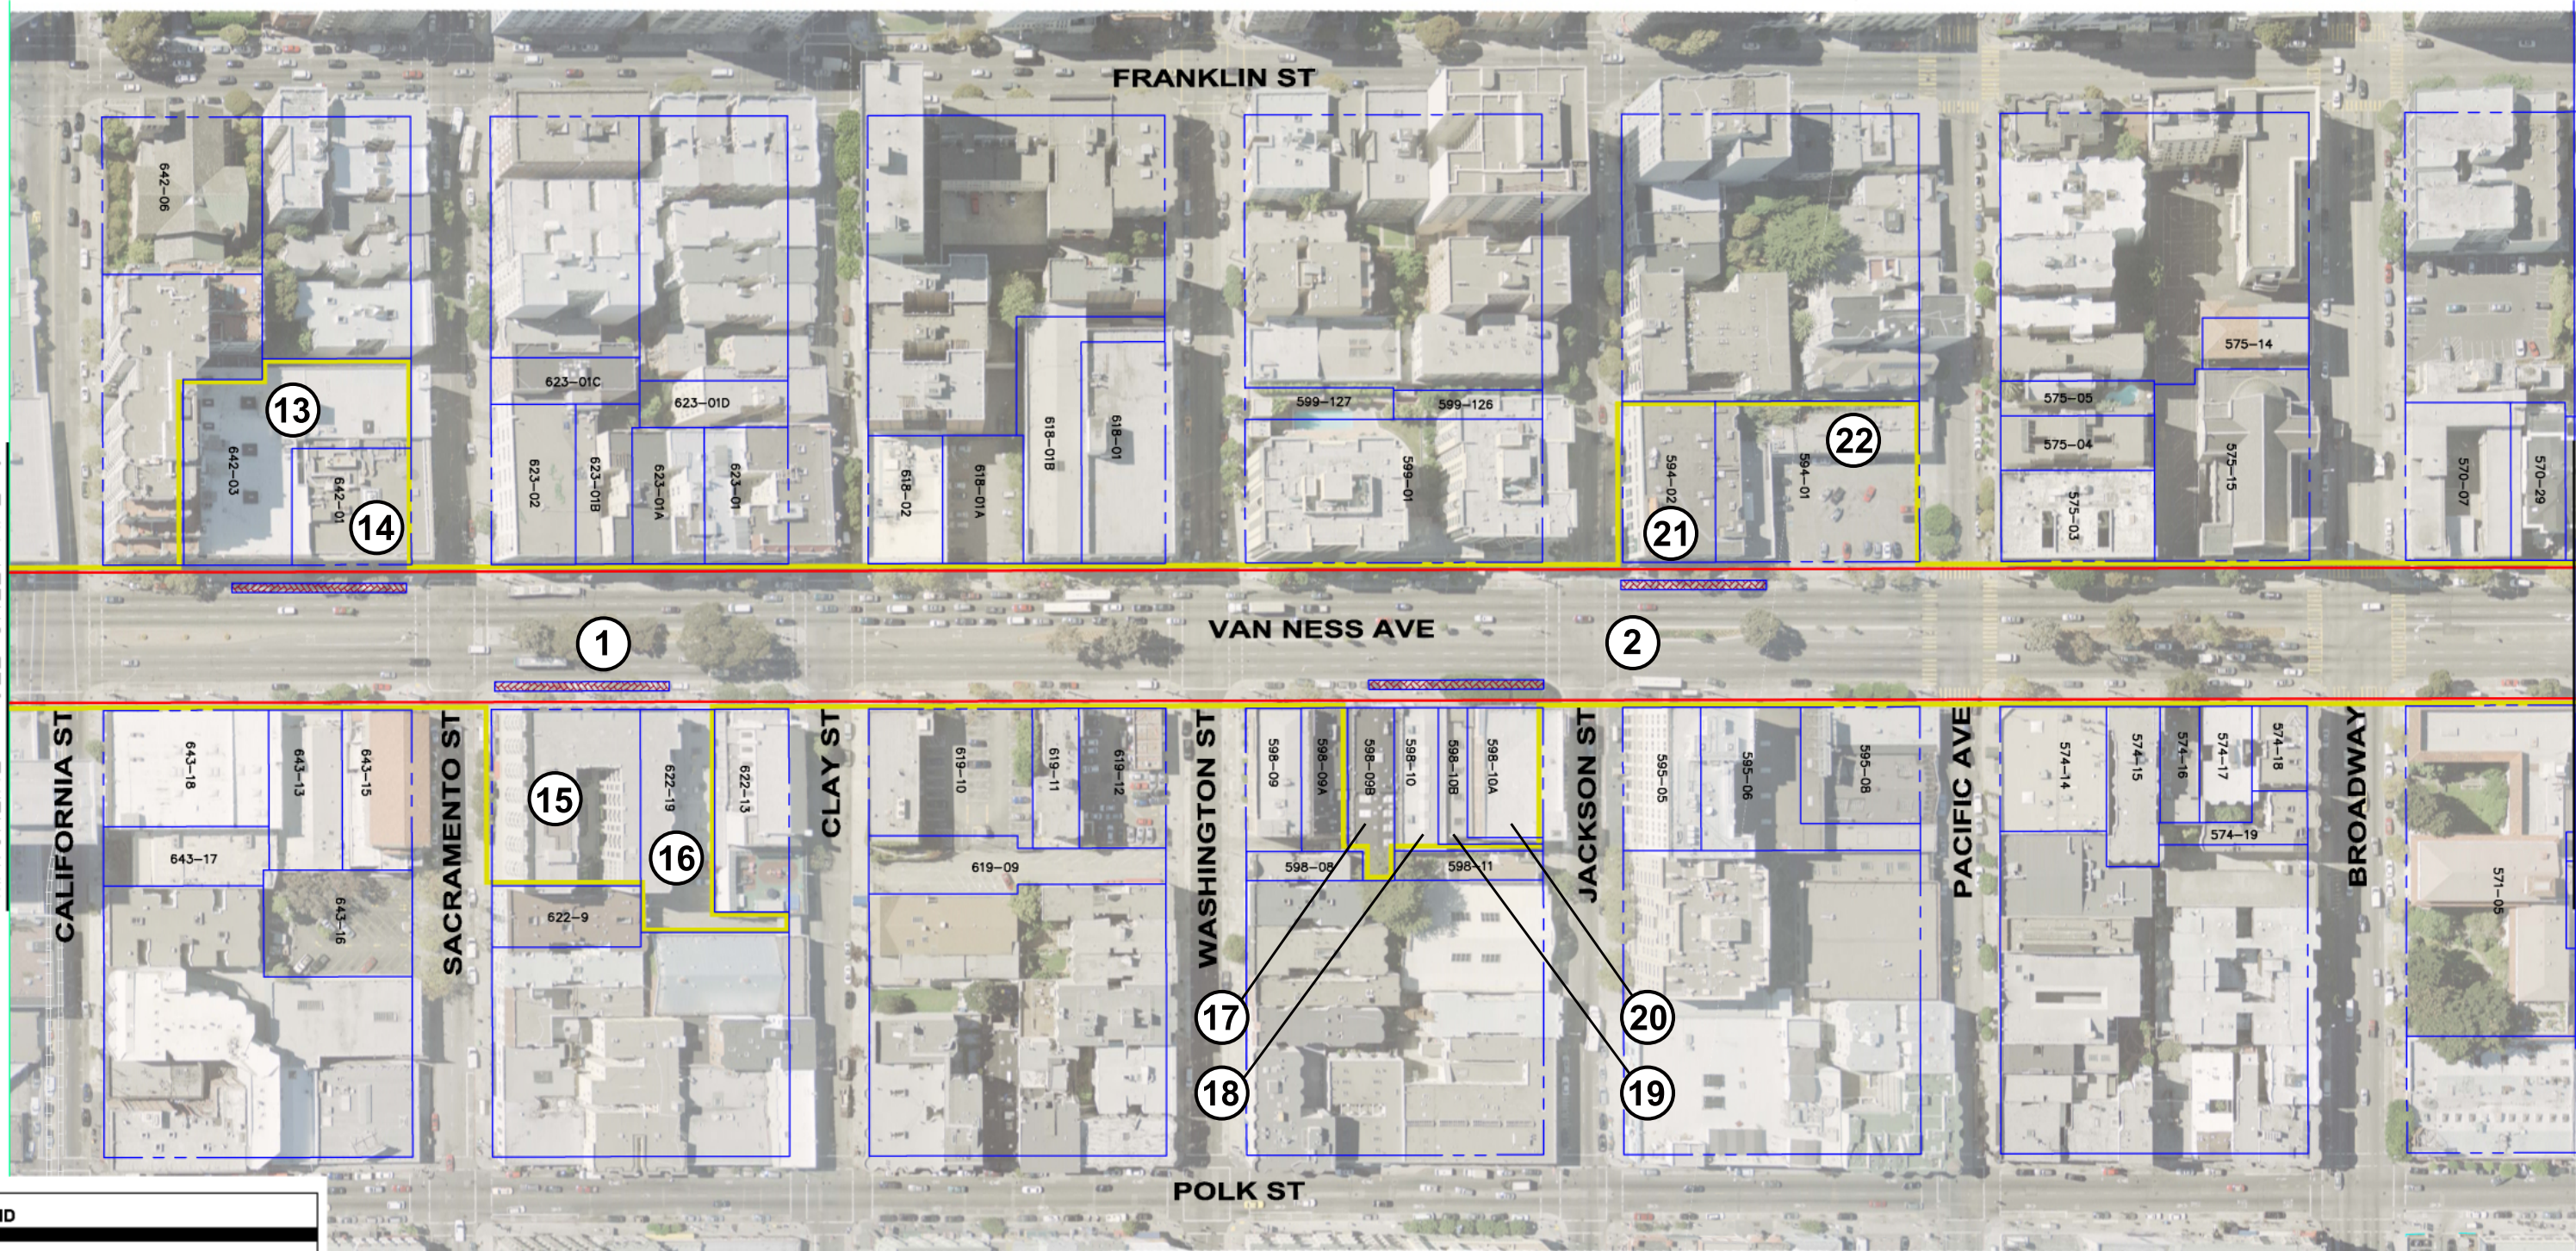

LEGEND	
EXISTING R/W	
ARCHITECTURAL APE	
ARCHAEOLOGICAL APE	
PROPERTY LINE	
PROJECT LIMITS	
POTENTIAL SIDEWALK PLATFORM LOCATION	

Map Reference # - (#)

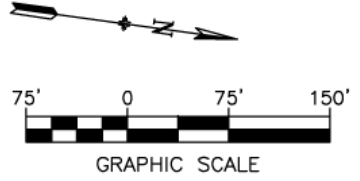

NO.	DATE	DESCRIPTION	BY	APP.
TABLE OF REVISIONS				
CHECK WITH TRACING TO SEE IF YOU HAVE LATEST REVISION				


REFERENCE INFORMATION & FILE NO. OF SURVEYS
SUPERCEDES STR-5458.2 REV "4"

SCALE: 1"=150'
SHEET OF SHEETS 4 OF 6

<b>Van Ness Avenue Bus Rapid Transit Study</b>		CONTRACT NO.
<b>AREA OF POTENTIAL EFFECT</b>		DRAWING NO. APE-4
		FILE NO.
		REV. NO.

Feb 16, 2009 - 11:00am R:\646904 - Van Ness\Drawings\Civil\904-APE.dwg



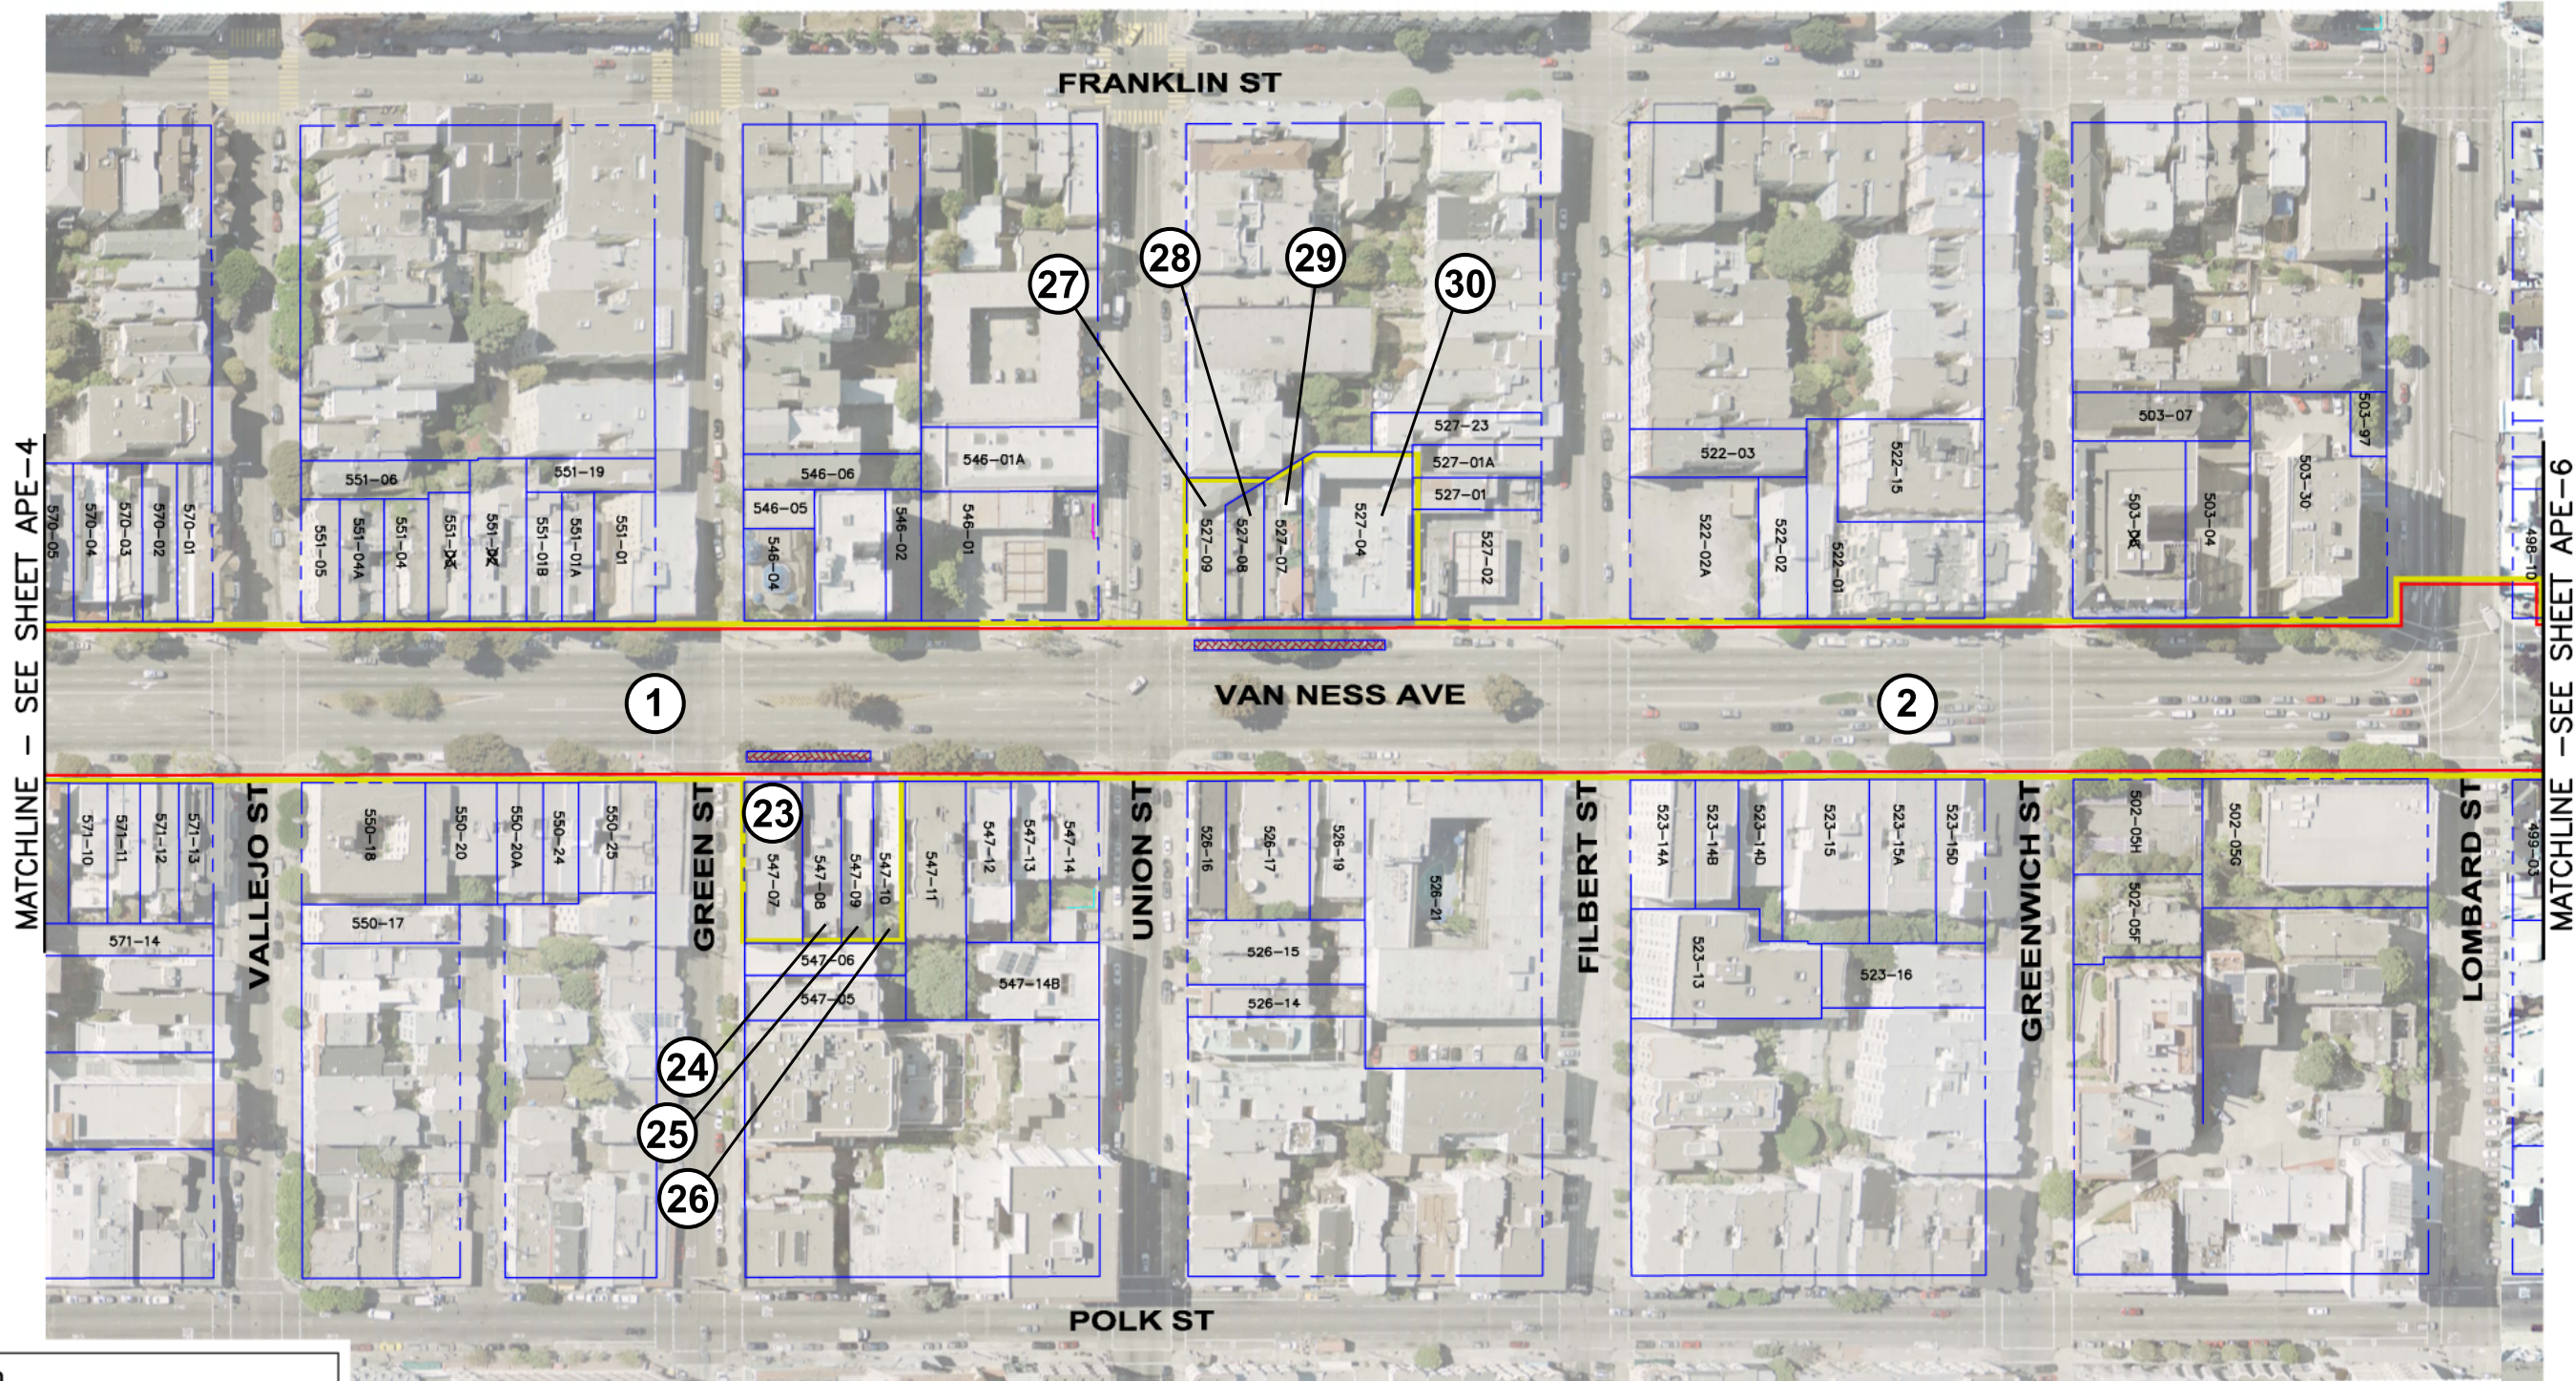


MATCHLINE - SEE SHEET APE-4

MATCHLINE - SEE SHEET APE-6

LEGEND	
EXISTING R/W	
ARCHITECTURAL APE	
ARCHAEOLOGICAL APE	
PROPERTY LINE	
PROJECT LIMITS	
POTENTIAL SIDEWALK PLATFORM LOCATION	

Map Reference # - (#)

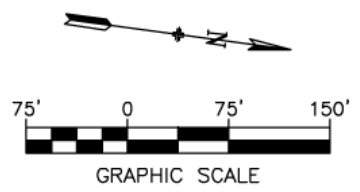

NO.	DATE	DESCRIPTION	BY	APP.
TABLE OF REVISIONS				
CHECK WITH TRACING TO SEE IF YOU HAVE LATEST REVISION				

REFERENCE INFORMATION & FILE NO. OF SURVEYS	
SUPERCEDES STR-5458.2 REV "4"	

SCALE:	1"=150'
SHEET OF SHEETS	5 OF 6


**Van Ness Avenue  
Bus Rapid Transit Study**

**AREA OF POTENTIAL EFFECT**

CONTRACT NO.	
DRAWING NO.	APE-5
FILE NO.	
REV. NO.	



1	2	3	4	5	6
---	---	---	---	---	---

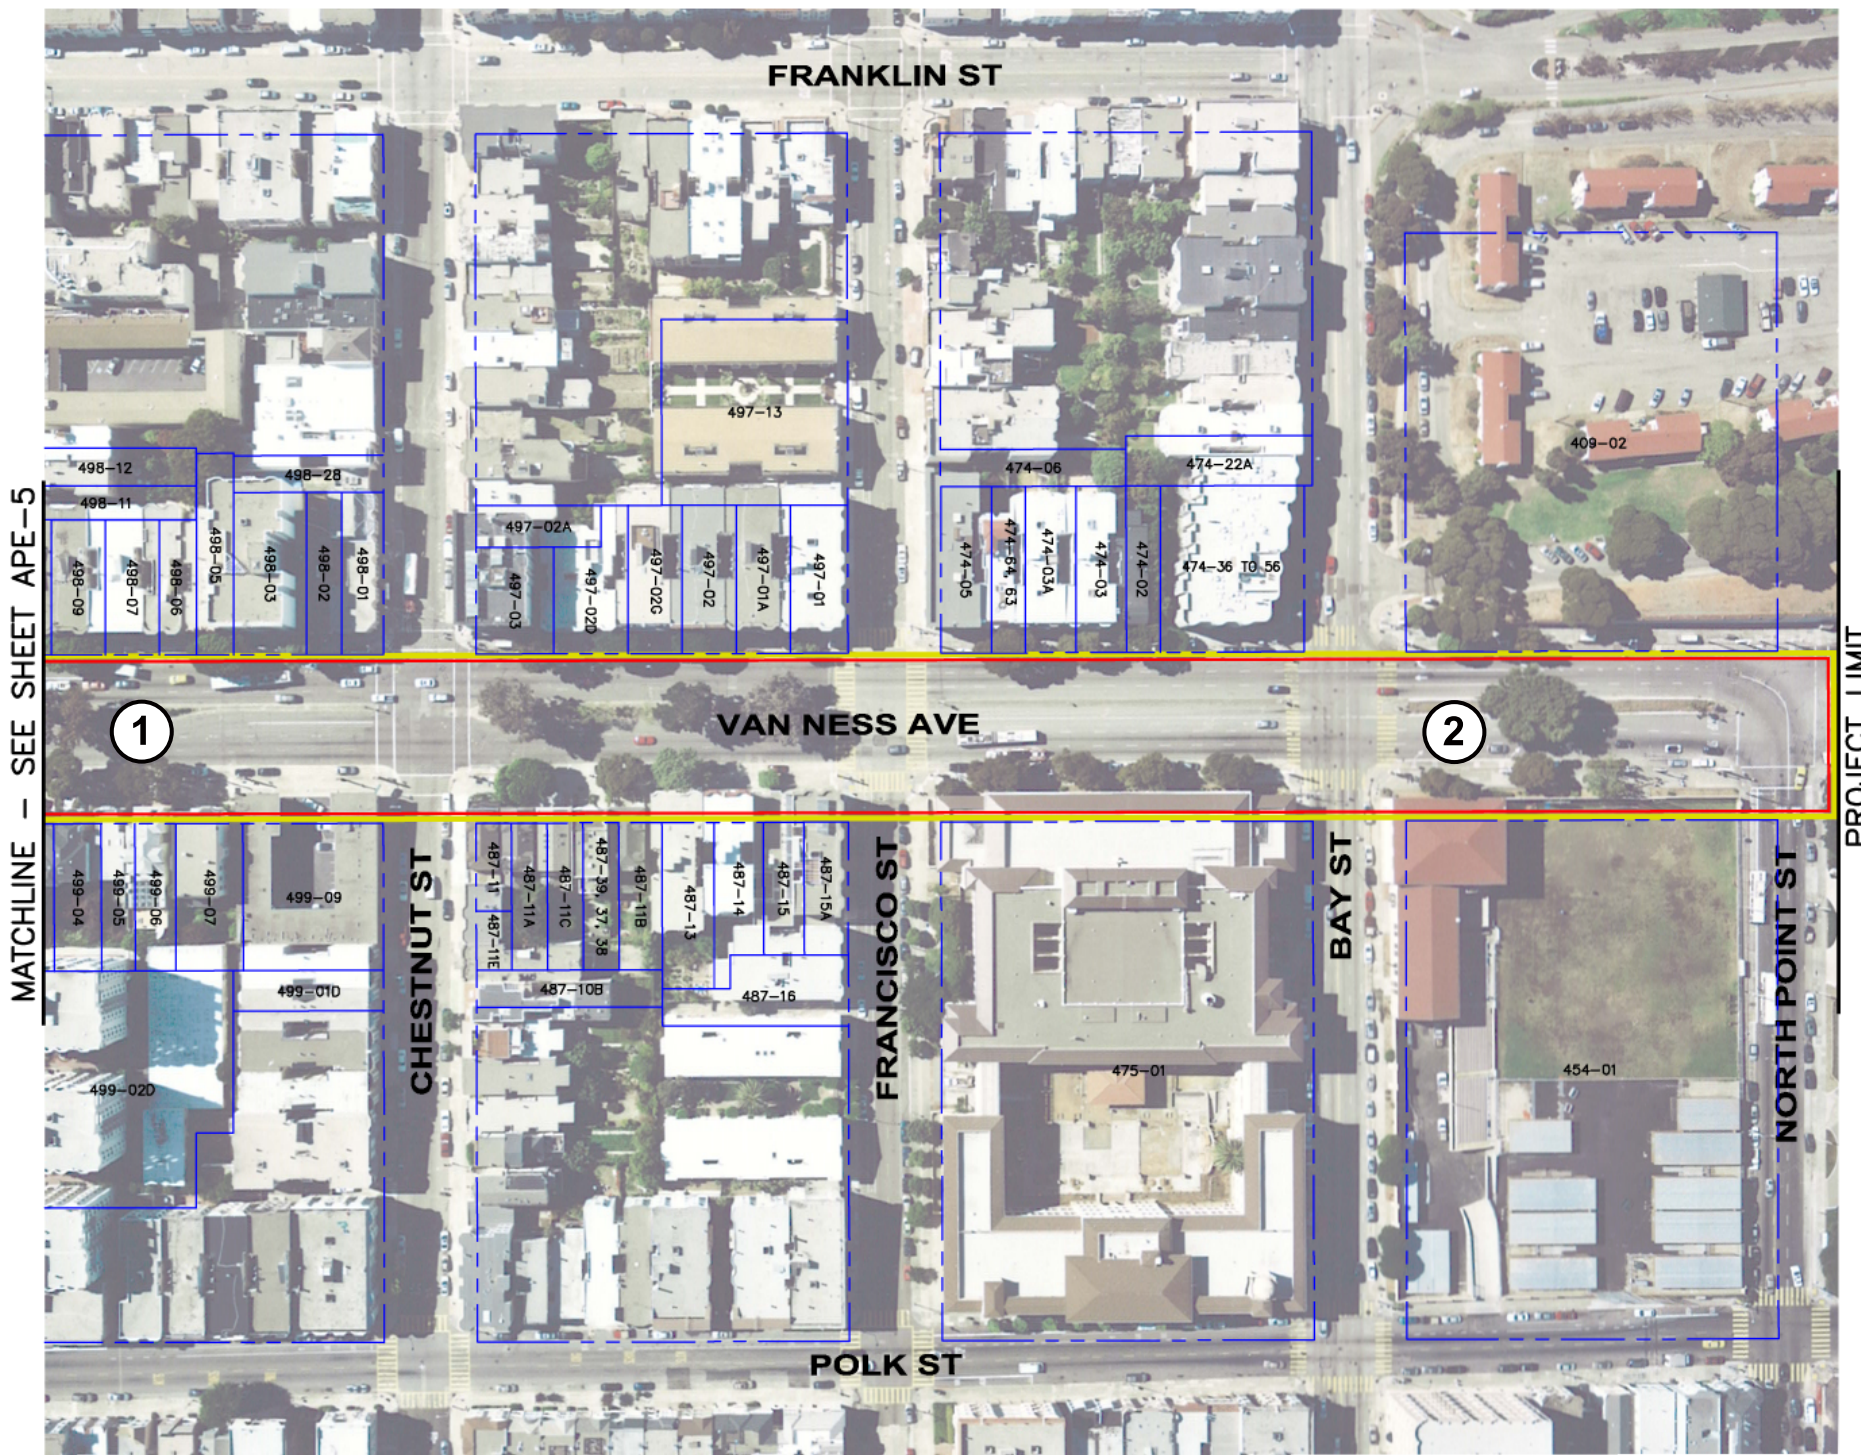


MATCHLINE - SEE SHEET APE-5

PROJECT LIMIT

LEGEND	
EXISTING R/W	
ARCHITECTURAL APE	
ARCHAEOLOGICAL APE	
PROPERTY LINE	
PROJECT LIMITS	
POTENTIAL SIDEWALK PLATFORM LOCATION	

Map Reference # - (#)

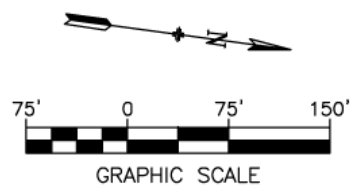

NO.	DATE	DESCRIPTION	BY	APP.
TABLE OF REVISIONS				
CHECK WITH TRACING TO SEE IF YOU HAVE LATEST REVISION				

REFERENCE INFORMATION  
& FILE NO. OF SURVEYS

SUPERCEDES  
STR-5458.2 REV "4"

SCALE:	1"=150'
SHEET OF SHEETS	6 OF 6

Van Ness Avenue  
Bus Rapid Transit Study

AREA OF POTENTIAL EFFECT

CONTRACT NO.	
DRAWING NO.	APE-6
FILE NO.	
REV. NO.	